


## SECTION 2


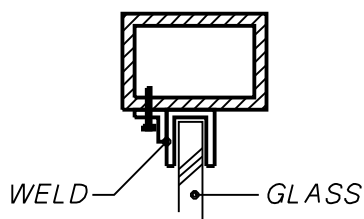


## SECTION 1

NOTE: FRAME TO BE FULLY WELDED CONSTRUCTION WITH ALL WELDS GROUND & POLISHED WITH GRAIN RUNNING UNIDIRECTIONALLY FOR HORIZONTAL & VERTICAL SURFACES.

ALL VERTICAL GLASS TO BE 1/4" (5MM) SAFETY PLATE. ALL HORIZONTAL, 3/8" (10MM) TEMPERED PLATE. GLASS TO BE COMPLETELY ISOLATED FROM METAL FRAME, UTILIZING RESILIENT MATERIAL, SUCH AS NEOPRENE.

APPROVED: 08-01-01

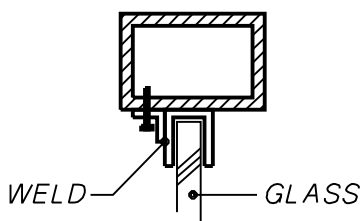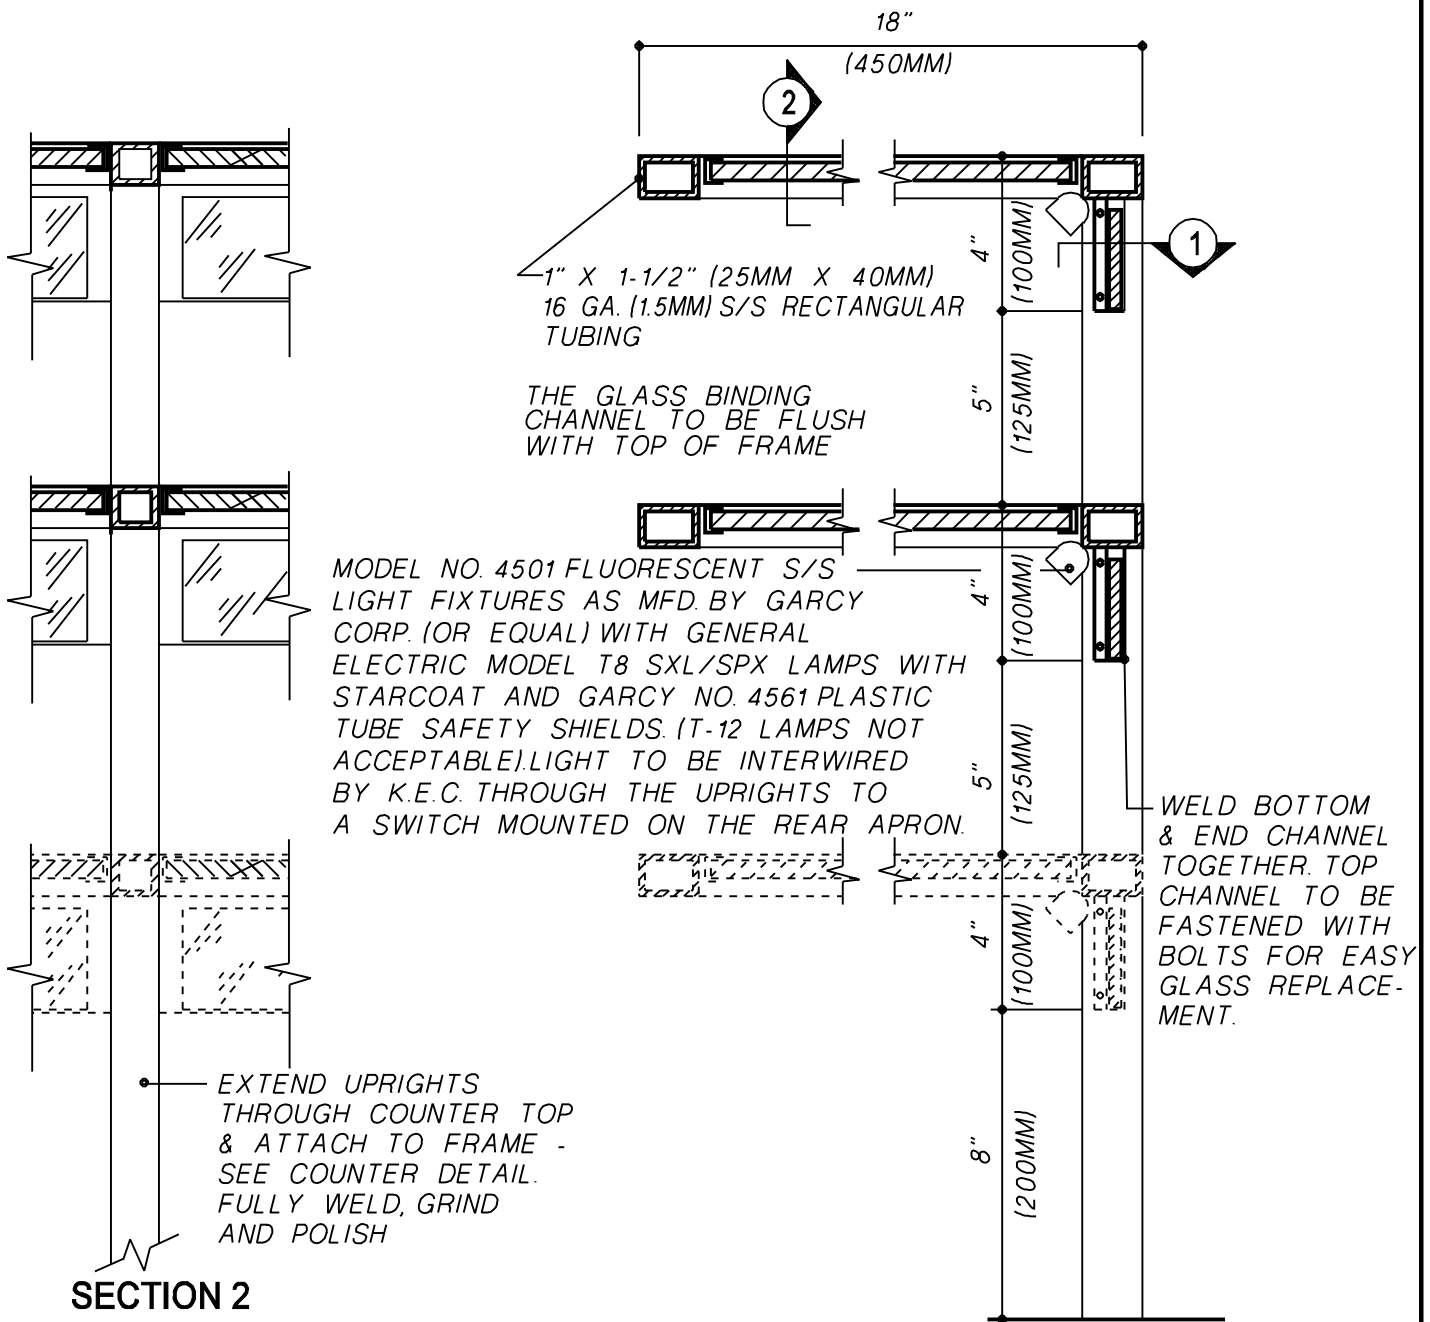

**SECTION 1**

NOTE: FRAME TO BE FULLY WELDED  
CONSTRUCTION WITH ALL WELDS  
GROUND & POLISHED WITH GRAIN  
RUNNING UNIDIRECTIONALLY FOR  
HORIZONTAL & VERTICAL SURFACES.

ALL VERTICAL GLASS TO BE 1/4"  
(5MM) SAFETY PLATE. ALL HORIZONTAL,  
3/8" (10MM) TEMPERED PLATE. GLASS TO  
BE COMPLETELY ISOLATED FROM  
METAL FRAME, UTILIZING RESILIENT  
MATERIAL, SUCH AS NEOPRENE.

APPROVED: 08-01-01

**CINI•LITTLE**

**TWO AND THREE SHELF  
DISPLAY CASE**

NO SCALE

SEE ALSO 4.17

STANDARD DETAIL

**4.17.1**